


File Path S:\5. YEAR 7\05 Design\Job Files\184046 - Gt Barton A143 Puffin\00. Design\3 - Drawings\AutoCAD\184046-SK-01.dwg

Plot date 01/05/2019

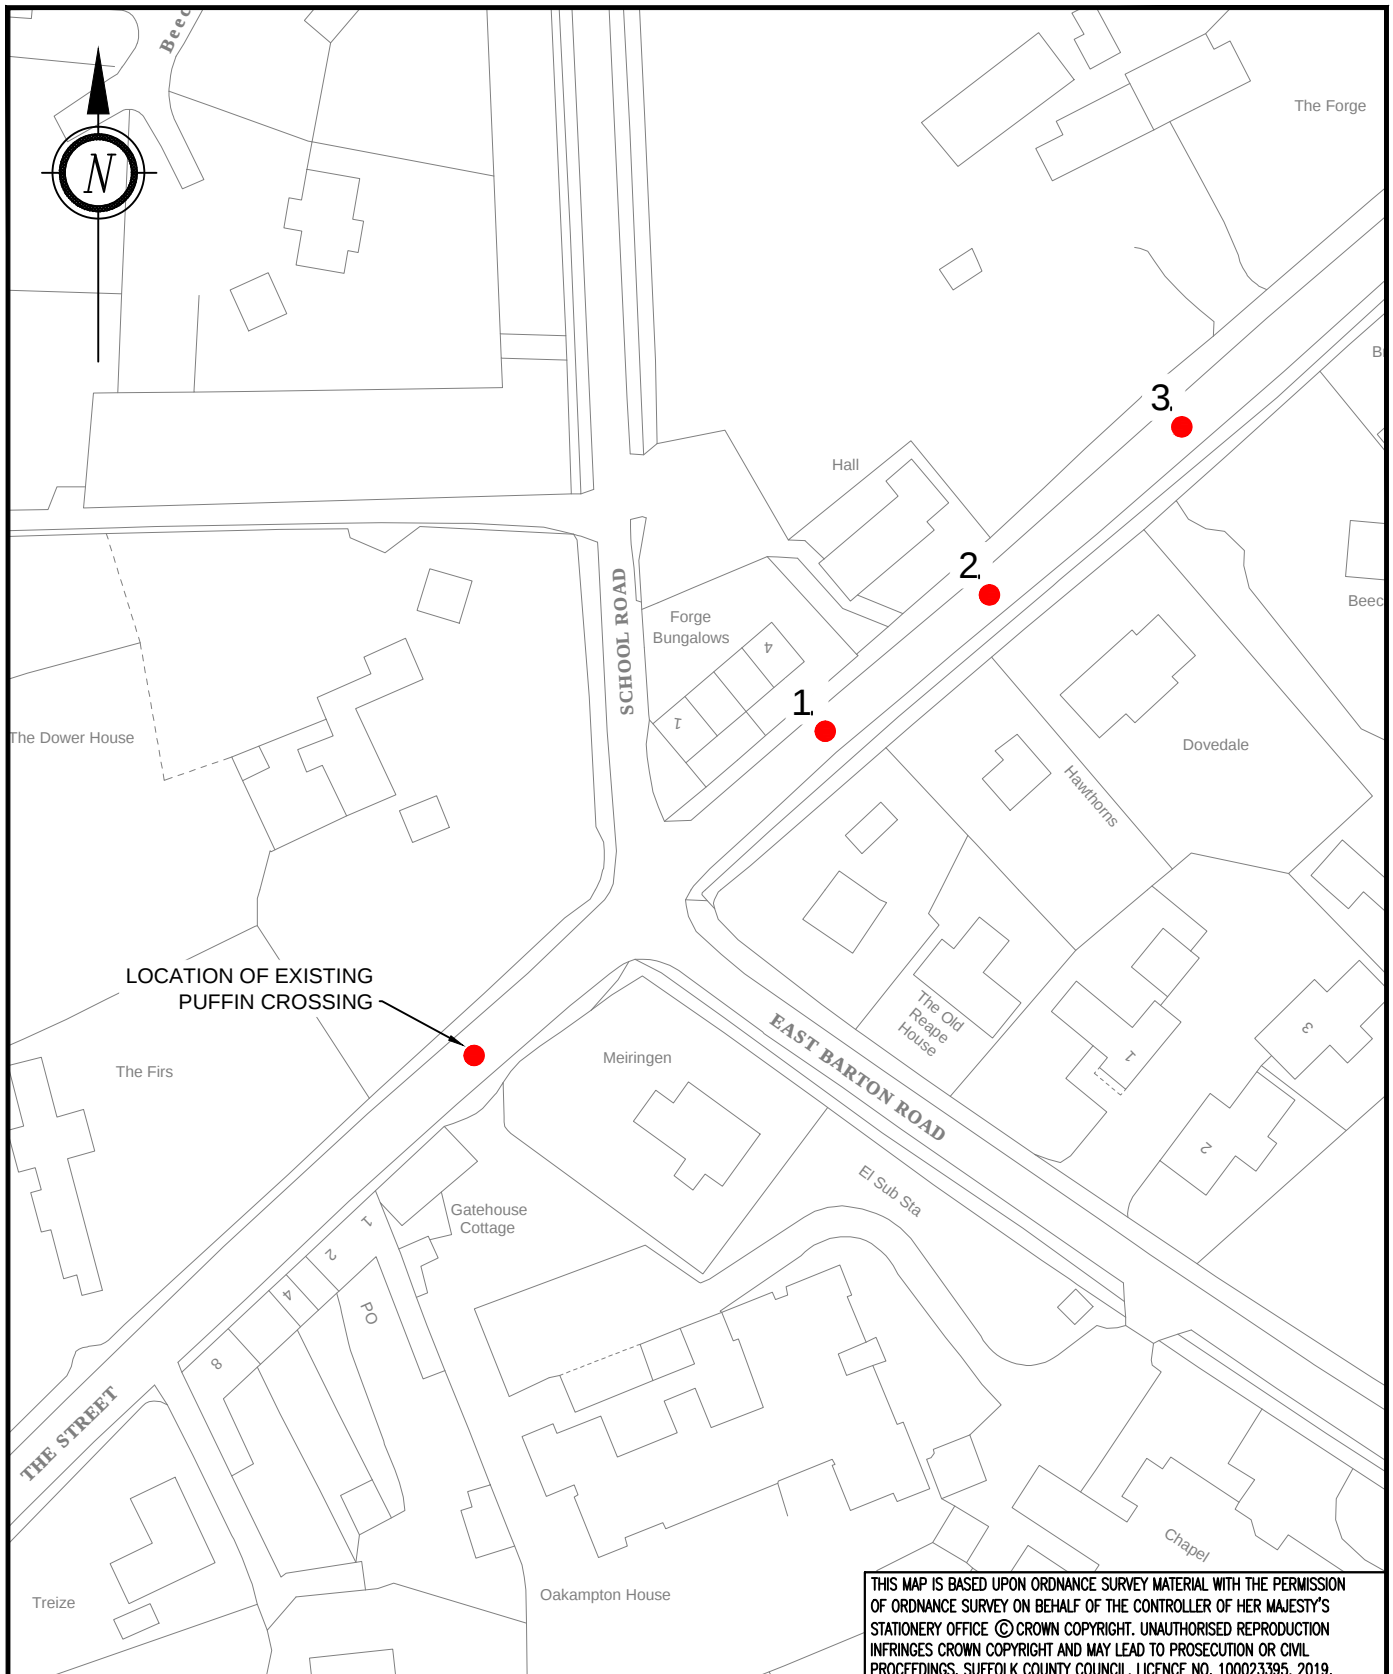

THIS MAP IS BASED UPON ORDNANCE SURVEY MATERIAL WITH THE PERMISSION OF ORDNANCE SURVEY ON BEHALF OF THE CONTROLLER OF HER MAJESTY'S STATIONERY OFFICE. © CROWN COPYRIGHT. UNAUTHORISED REPRODUCTION INFRINGES CROWN COPYRIGHT AND MAY LEAD TO PROSECUTION OR CIVIL PROCEEDINGS. SUFFOLK COUNTY COUNCIL, LICENCE NO. 100023395, 2019.



Phoenix House, 3 Goddard Road, Ipswich, Suffolk IP1 5NP.
Highways enquiries: 0345 606 6171 www.suffolk.gov.uk/highways

REVISION(S)						
DESCRIPTION				REV.	DATE	INTL.
ORIGINATOR SLB	CHECKER	DESIGNER SLB	REVIEWER			
SCALE(S) N.T.S.		ORIGINAL SIZE A4		DATE 01 MAY 2019		
DRAWING NUMBER 184046/SK/01				REVISION		

PROJECT TITLE

A143 THE STREET, GREAT BARTON
PUFFIN CROSSING

DRAWING TITLE

CONSULTATION PLAN